


TOFINO DEMONSTRATION RAINWATER CATCHMENT SYSTEM (OUTDOOR WATER)

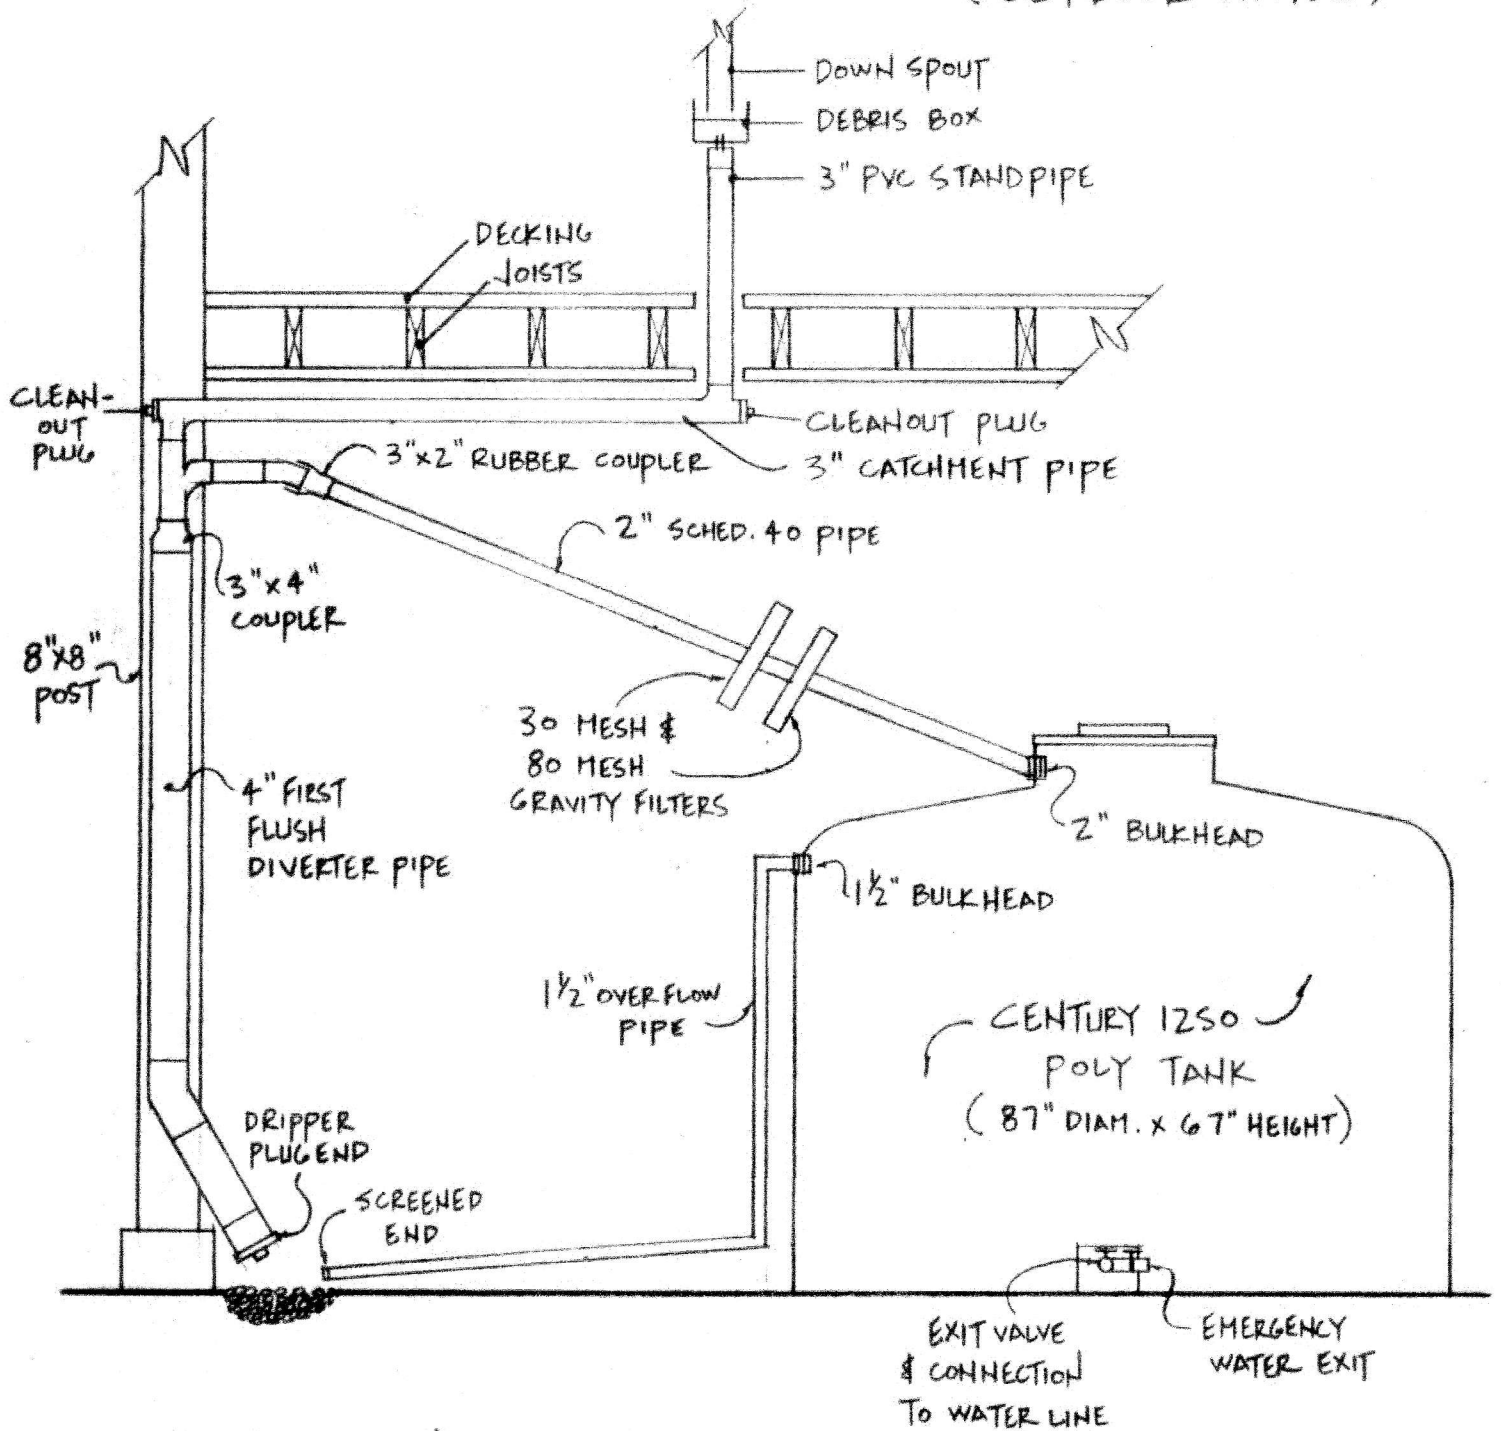

SECTION
NOT TO SCALE

THE RAIN WATER CONNECTION
APRIL 2007